
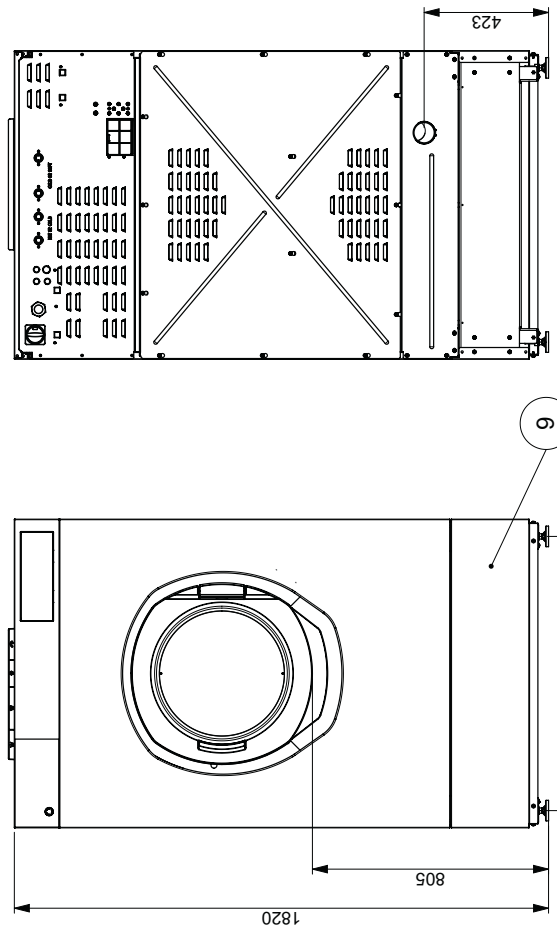


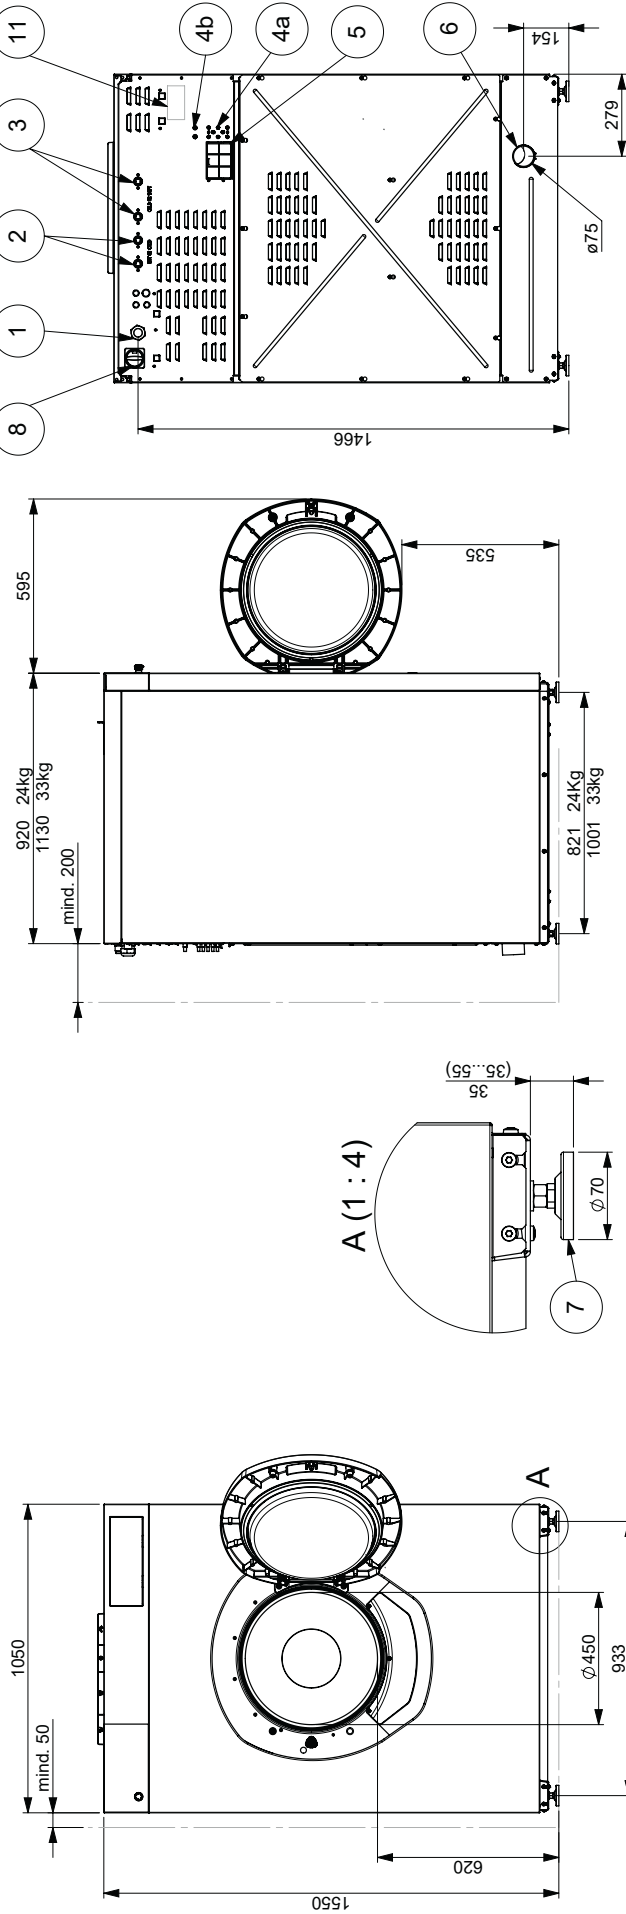

Einbringöffnung min.
Ouverture min.
Apertura min.
Min opening
1100 x 1700

Installationsplan Waschmaschine
Plan d'installation lave-linge
Piano d'installazione lavatrici
Installation plan washing machine

Drawn	16.08.2023	GAG
Changed	06.05.2025	LER
Checked	06.05.2025	LER

Article number:	309103	Revision:	AB	Sheet:	1/1
-----------------	--------	-----------	----	--------	-----

